



PLAN - Proposed Ramp & Facilities

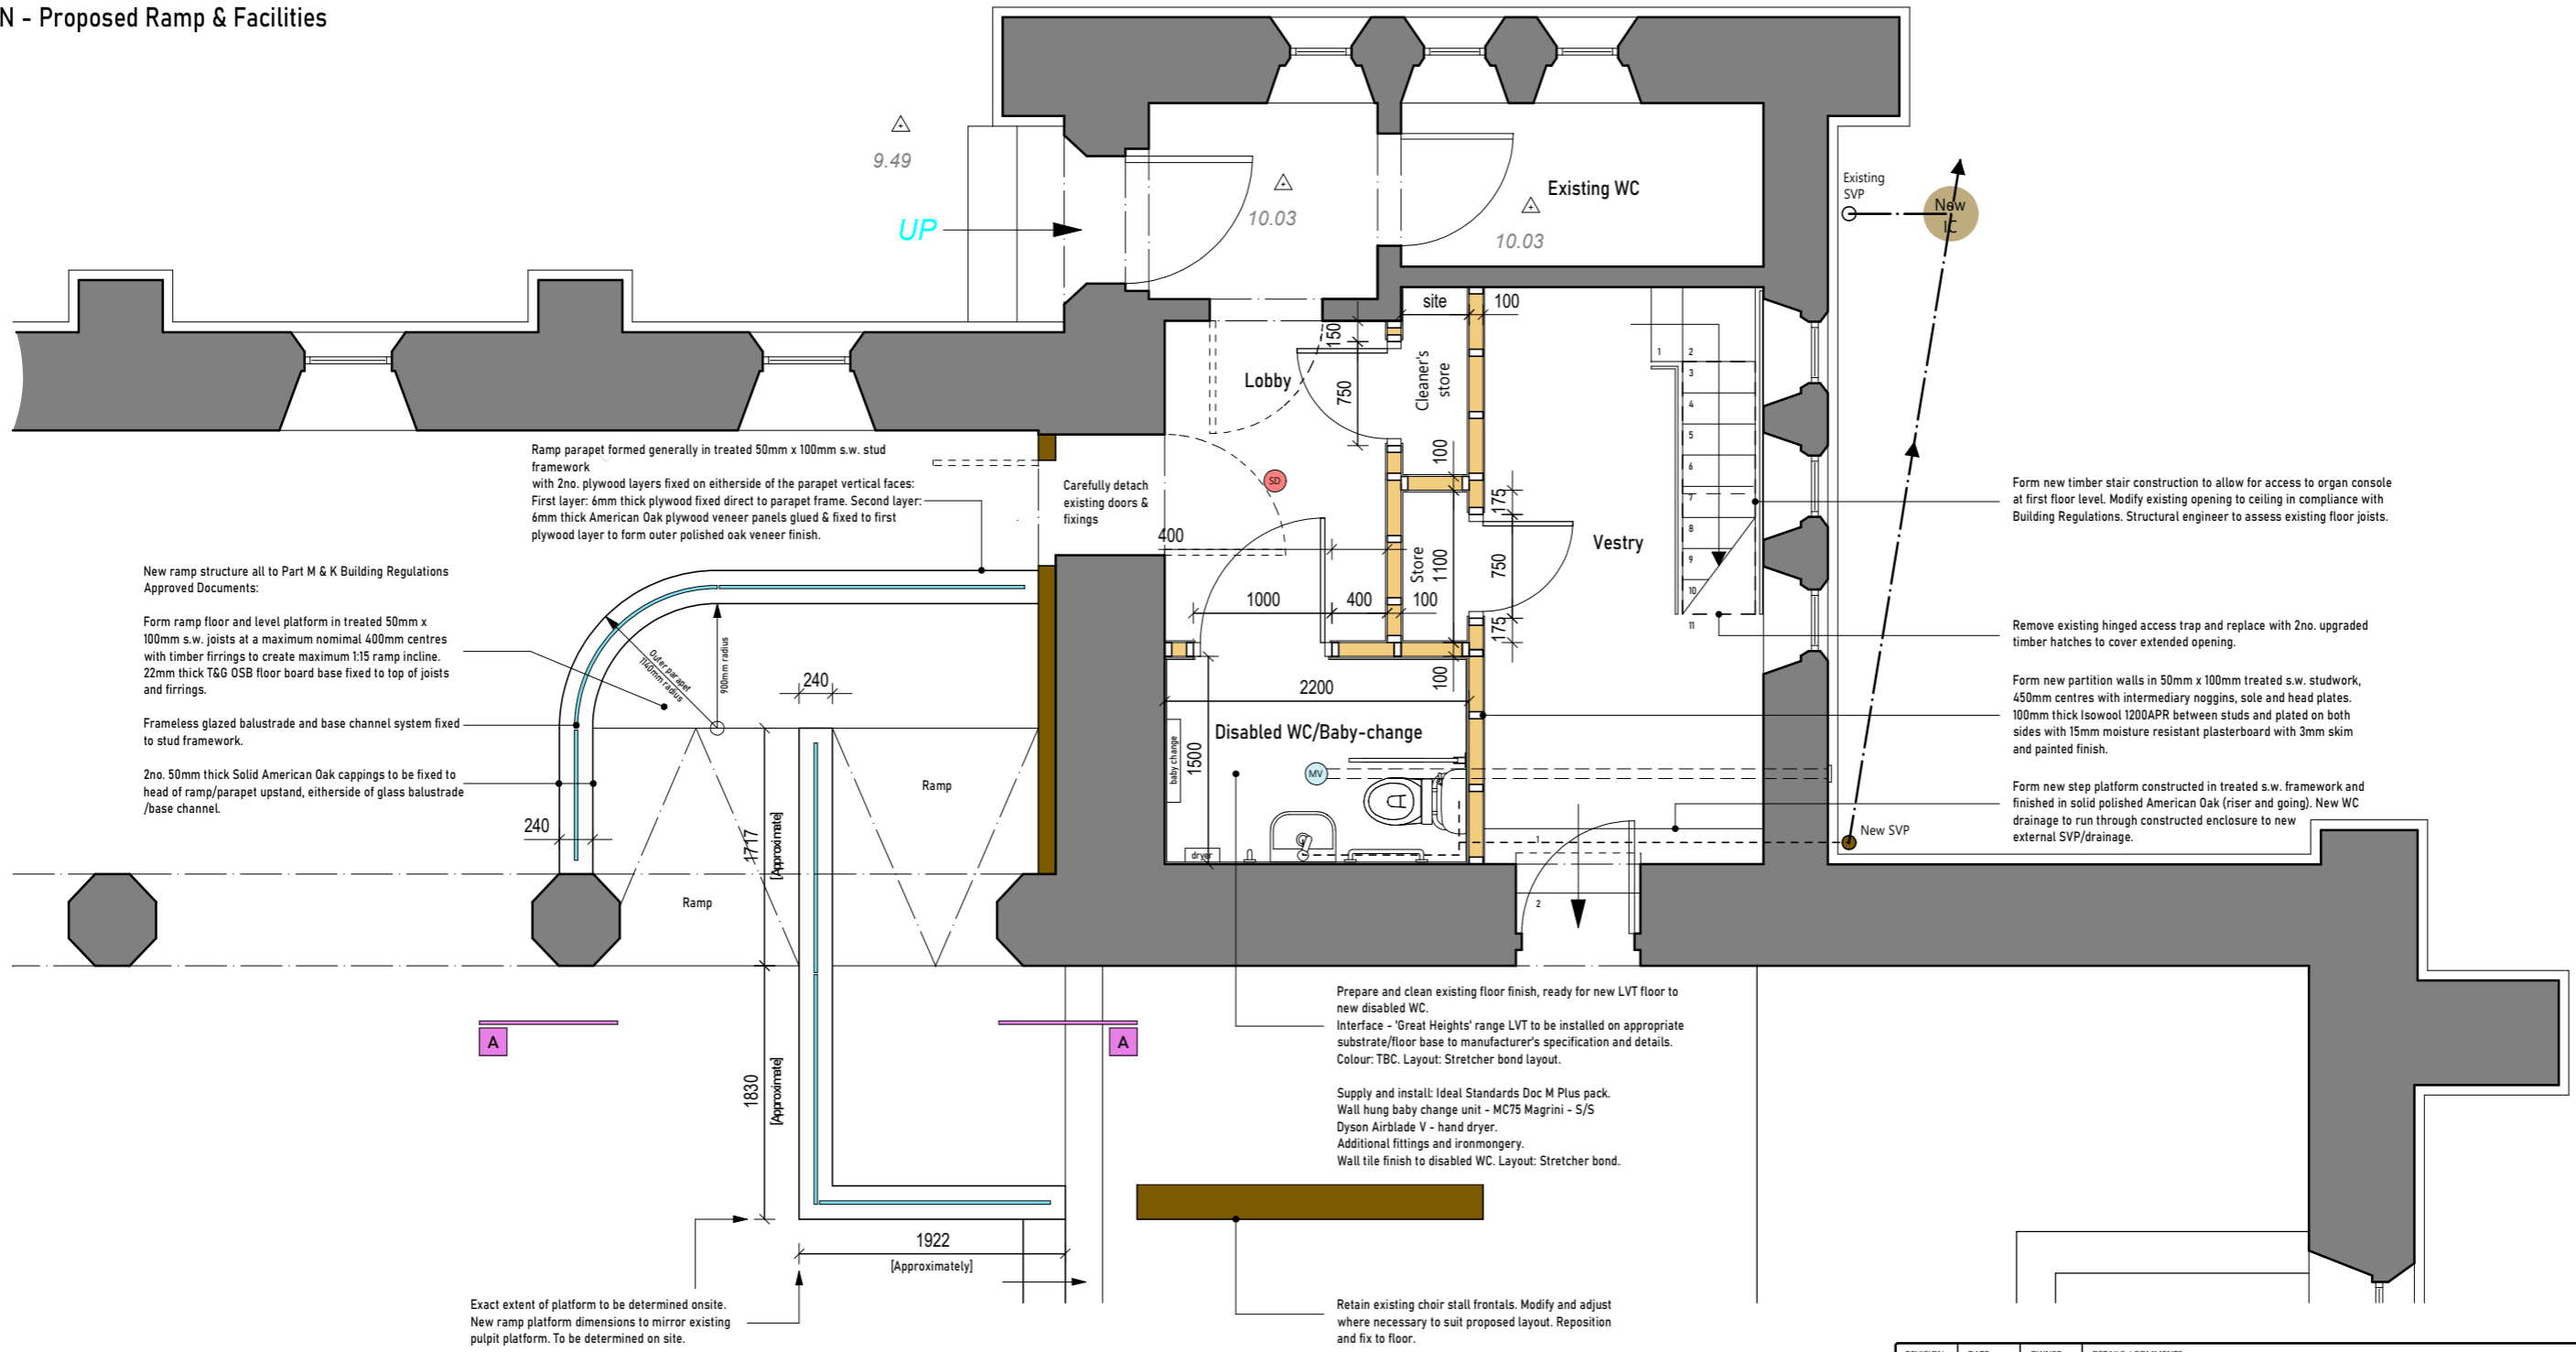

REVISION:	DATE:	OWNER:	DETAILS / COMMENTS:
A	/2020	***	***
B	/2020	***	***
C	/2020	***	***
D	/2020	***	***

Project: Re-ordering of the Parish Church of St Mary and St David, Flint 33A/B Church St, Flint CH6 5AD, Flintshire	Drawn by: jskw Checked by: gws Created: 09/06/2023 Scale: 1:50	 Paterson Macaulay & Owens 9 Earl Road - Mold - Flintshire - CH7 1AJ Telephone: 01352 755703 E-Mail: mail@pmoarchitects.com www.pmoarchitects.com
Client: Parish Church of St Mary and St David, Flint Estuary and Mountain Mission Area	Drawing No.: W01 Revision: A	
Drawing Title: Faculty: Ground Floor Plan: Ramp & Facilities - Cross section: Ramp & Vestry		COPYRIGHT: Paterson Macaulay & Owens c 2022. The drawings, details and information shown on this document are subject to the copyright of the architect (Paterson Macaulay & Owens) and are not to be used, reproduced or disclosed without their express permission. Likewise, third parties who do not have a license or sub-license to use the design will not be entitled to use the drawings without the architect's consent. This drawing, including dimensions are to be verified on site prior to commencement of works. Any discrepancies should be brought to the attention of Paterson Macaulay & Owens immediately. Do not scale from this drawing.

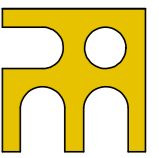