




# CROSS SECTION A-A: Proposed Ramp

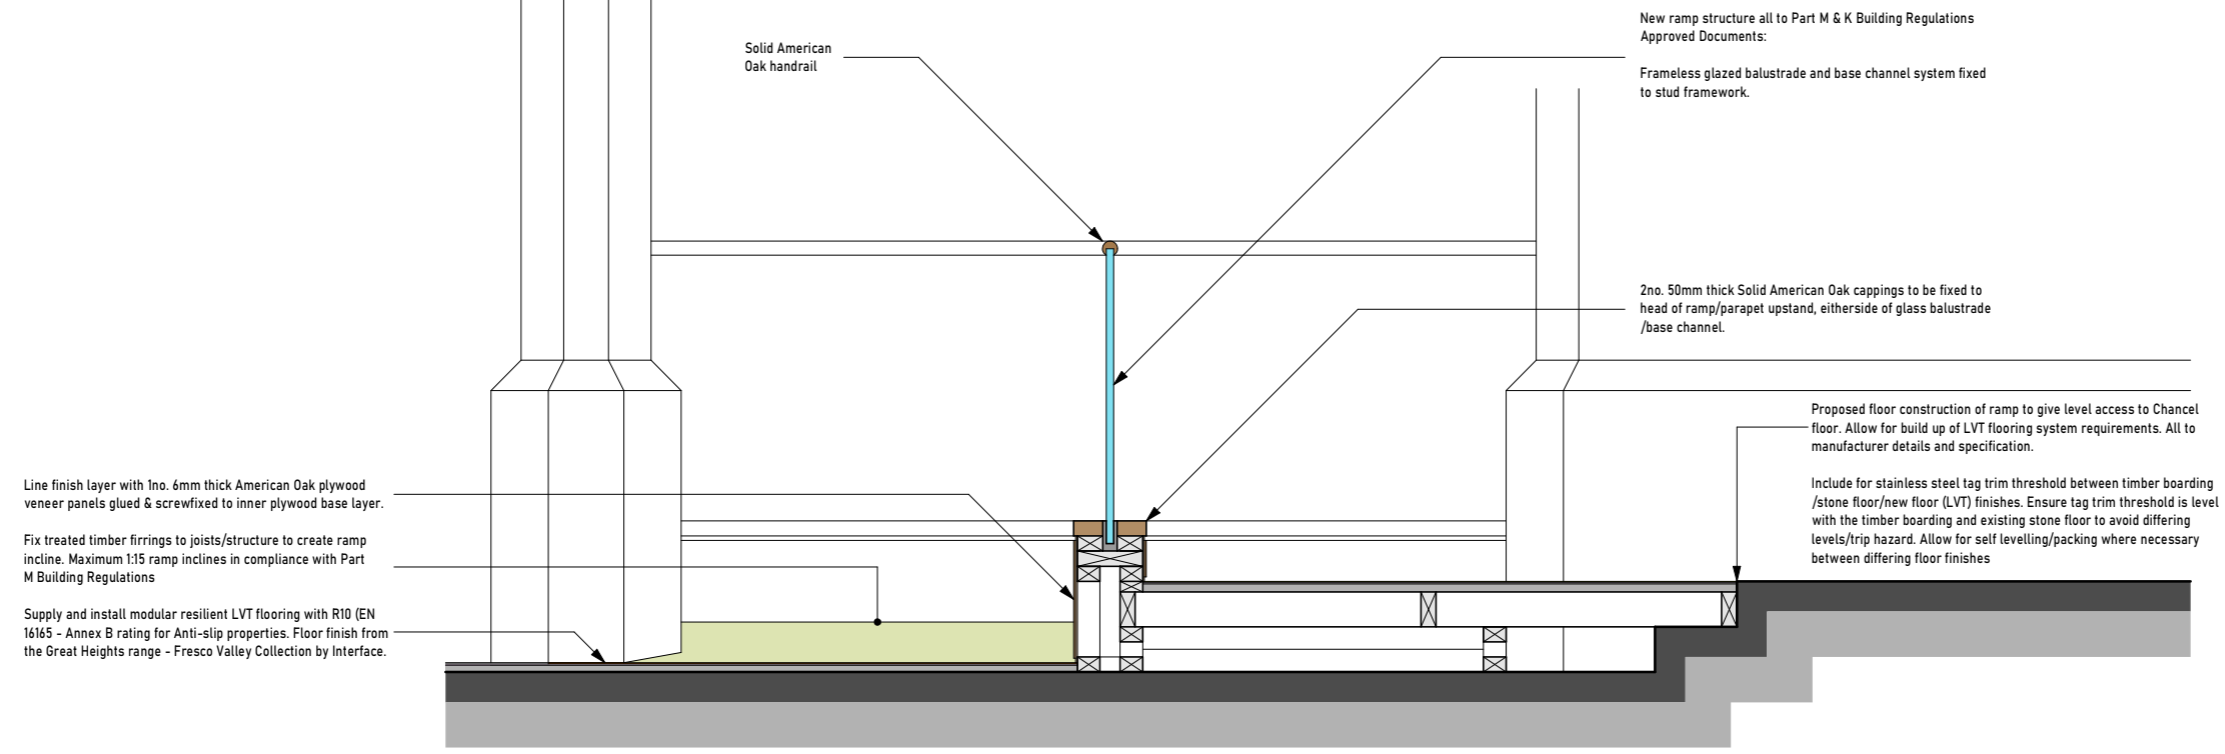

# CROSS SECTION B-B: Vestry

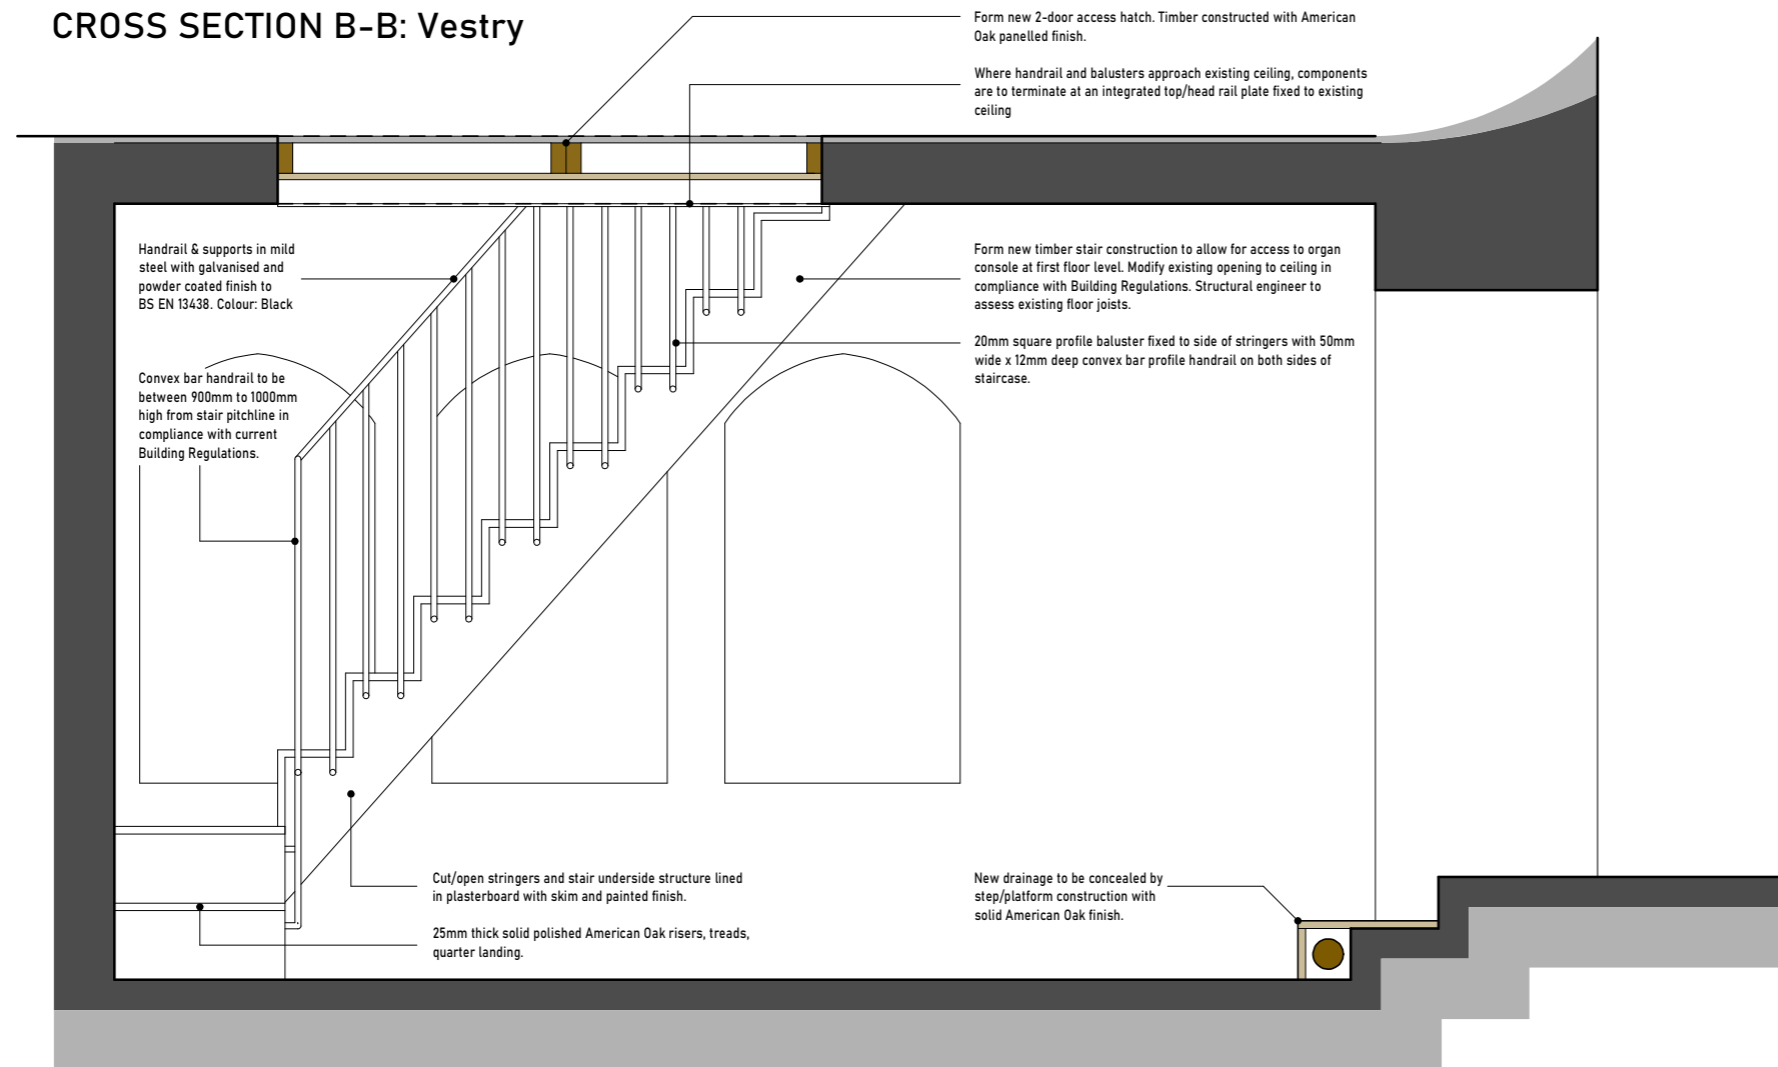

REVISION:	DATE:	OWNER:	DETAILS / COMMENTS:
A	/2020	***	***
B	/2020	***	***
C	/2020	***	***
D	/2020	***	***

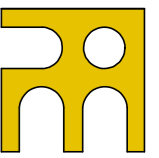Project: <b>Re-ordering of the Parish Church of St Mary and St David, Flint</b> 33A/B Church St, Flint CH6 5AD, Flintshire	Drawn by: jskw Checked by: gws	
Client: Parish Church of St Mary and St David, Flint Estuary and Mountain Mission Area	Created: 09/11/2023 Scale: 1:25	
Drawing Title: <b>Faculty:</b> Cross sections: Ramp & Vestry	Sheet Size: A3 Job No.: 5155	Paterson Macaulay & Owens
COPYRIGHT: Paterson Macaulay & Owens c 2022. The drawings, details and information shown on this document are subject to the copyright of the architect (Paterson Macaulay & Owens) and are not to be used, reproduced or disclosed without their express permission. Likewise, third parties who do not have a licence or sub-licence to use the design will not be entitled to use the drawings without the architect's consent. This drawing, including dimensions are to be verified on site prior to commencement of works. Any discrepancies should be brought to the attention of Paterson Macaulay & Owens immediately. Do not scale from this drawing.		Drawing No.: W02 Revision: -
		9 Earl Road - Mold - Flintshire - CH7 1AJ Telephone: 01352 755703 E-Mail: mail@pmoarchitects.com www.pmoarchitects.com